


FIRST FLOOR

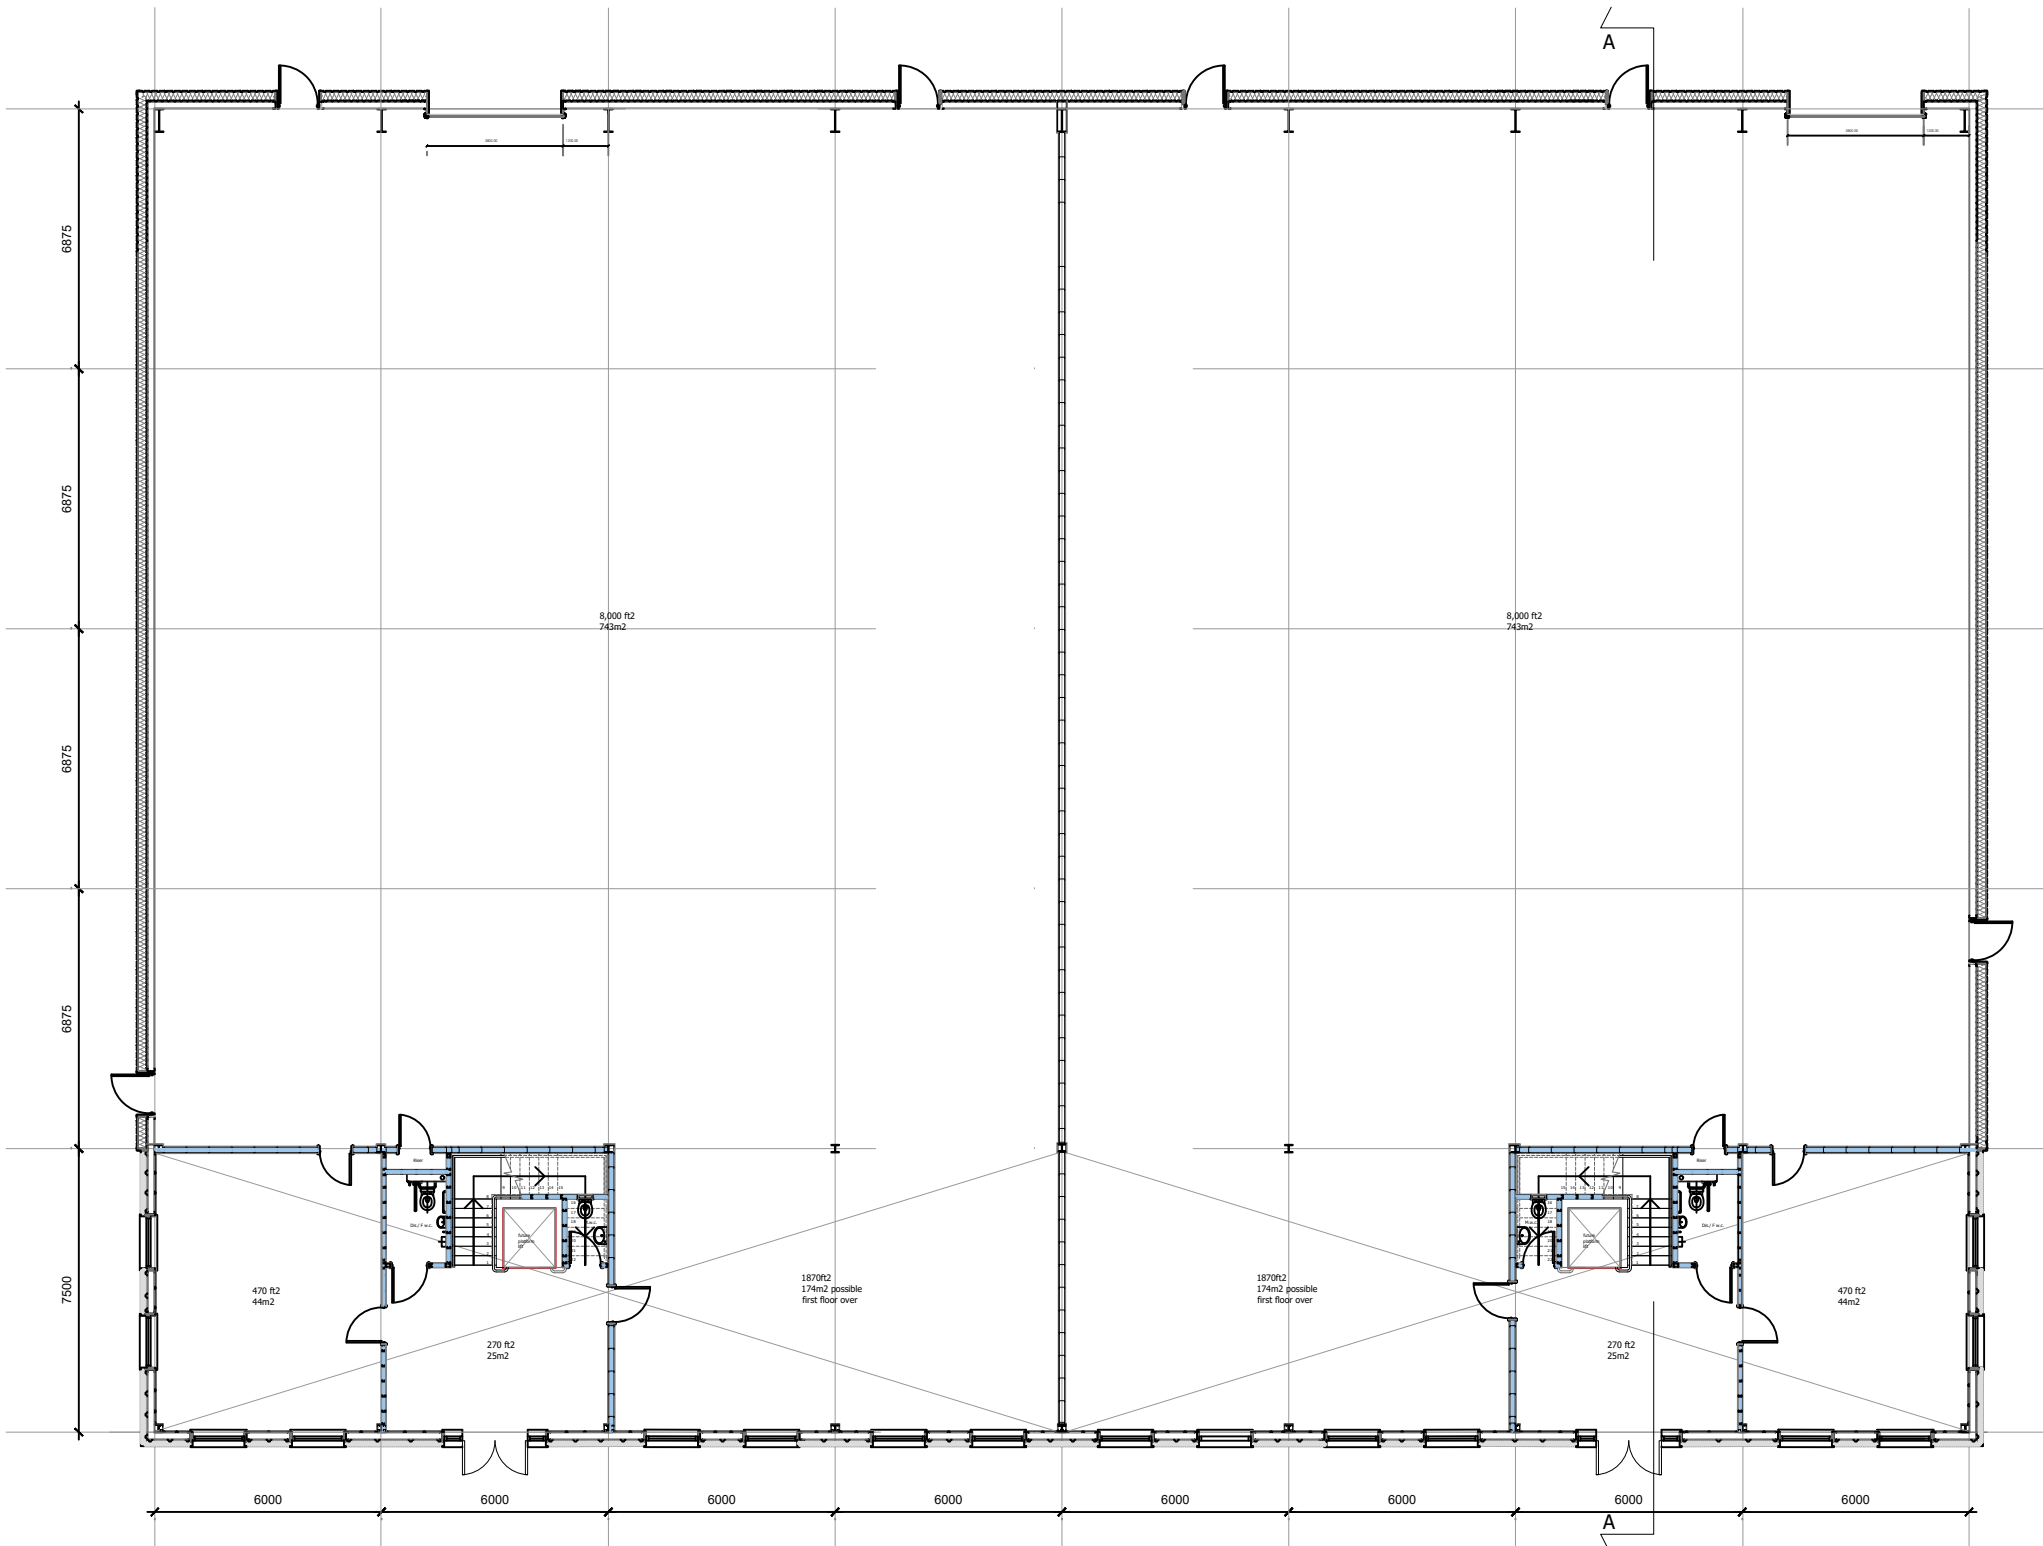

GROUND FLOOR

FOR INFORMATION

PROJECT
 Proposed Industrial units
 Plot 3000
 Westcott Venture Park

DRAWING
 Ground and First Floor Plans

SCALE	PAPER SIZE	DATE	DRAWN BY
1:200	A3	22.04.22	PR
DRAWING N°	REVISION		
078.03.38.112	B		
CAD REF.	078.03.38.SK23.dwg		

McCurdy Russell Architects

The Studio 30 Victoria Road Oxford OX2 7QD
 T. 01865 554400 E. studio@mccurdyrussell.com W. www.mccurdyrussell.com