

01223 841 841
bidwells.co.uk



Retail Space – final unit (C) remaining.
Ground floor 1,328 sq. ft. (123.5 sq. m)

Landlord's works, including flooring installation, completed in December 2024.

**UNIT C,
6-18 KING STREET,
CAMBRIDGE, CB1 1LN
FINAL RETAIL UNIT TO LET**

In Brief

- Redevelopment by Christ's College.
- Final unit **immediately available**.
- **Retail only.**
- Neighbouring food offering and retailers such as **Flannels fashion, Tindall's Art & Graphics, The Locker Café, Cambridge BrewHouse and Liquor Loft and restaurant.**
- **Shell specification** with shop fronts, raised floor and capped services.



Availability

A part-new and part-refurbished building comprising of retail on the ground floor and student accommodation above. Unit C is the last unit available (Units A & B are under offer, D is now let).

Location

King Street is a short distance from Sidney Street and forms a link between the historic core and the Grafton Centre. The street boasts a thriving retail community with a wide mix of specialist independent retailers including **Flannels fashion, Tindall's Art & Graphics,** and food and beverage occupiers such as **The Locker Café, Cambridge BrewHouse** and **Liquor Loft and Restaurant.**

Lease

Lease will be outside the Landlord and Tenant Act 1954, Part II Sections 24-28, for a term of 10-years on full repairing, decorating and insuring basis.

Rental Guide

The rental guide for Unit C is £40,000 per annum exclusive of business rates and VAT.

EPIC

Further details upon request.

Business Rates

The property will need to be assessed following the refurbishment works. Interested parties are advised to make their own enquiries to the City Council (01223 457000).

Specification

The unit will be handed over in a shell condition with shop fronts, raised floor and capped services.

Incoming tenants will be responsible for the supply of meters.

Landlord Works

The Landlord's works are due to be completed December 2024.

Timing

The property is immediately available following Landlord's approval of works and shop front signage.

Legal Costs

Each party is to be responsible for their own legal costs.


VAT

The property is elected for VAT.

Important Notice

Bidwells LLP act for themselves and for the vendors/landlords of this property, whose agents they are, give notice that: Nothing contained in these particulars or their contents or actions, both verbally or in writing, by Bidwells LLP form any offer or contract, liability or implied obligation to any applicants, viewing parties or prospective purchasers of the property to the fullest extent permitted by law and should not be relied upon as statements or representative of fact. No person in the employment of Bidwells LLP or any joint agents has authority to make or give any representation or warranty whatever in relation to this property. Any areas of measurements or distances are approximate. The text, photographs and plans are for guidance only, may not be to scale and are not necessarily comprehensive. No assumptions should be made that the property has all necessary planning, building regulation or other consents. Bidwells LLP has not carried out a survey, nor tested the services, appliances or facilities. Purchasers must satisfy themselves by inspection or otherwise. All rentals and prices are quoted exclusive of VAT unless otherwise stated. Prospective purchasers and tenants will be asked to produce identification of the intended purchaser/tenant and other documentation in order to support any conditional offers submitted to the vendors. Bidwells LLP accepts no liability of any type arising from your delay or other lack of co-operation. We may hold your name on our database unless you instruct us otherwise. OS licence no. ES 100017734. © Copyright Bidwells LLP 2017. Bidwells LLP is a limited liability partnership registered in England and Wales (registered number OC 344553). Registered office is Bidwell House, Trumpington Road, Cambridge CB2 9LD where a list of members is available for inspection. Your statutory rights are not affected by this notice.

INDICATIVE/PROPOSED FLOOR PLAN:

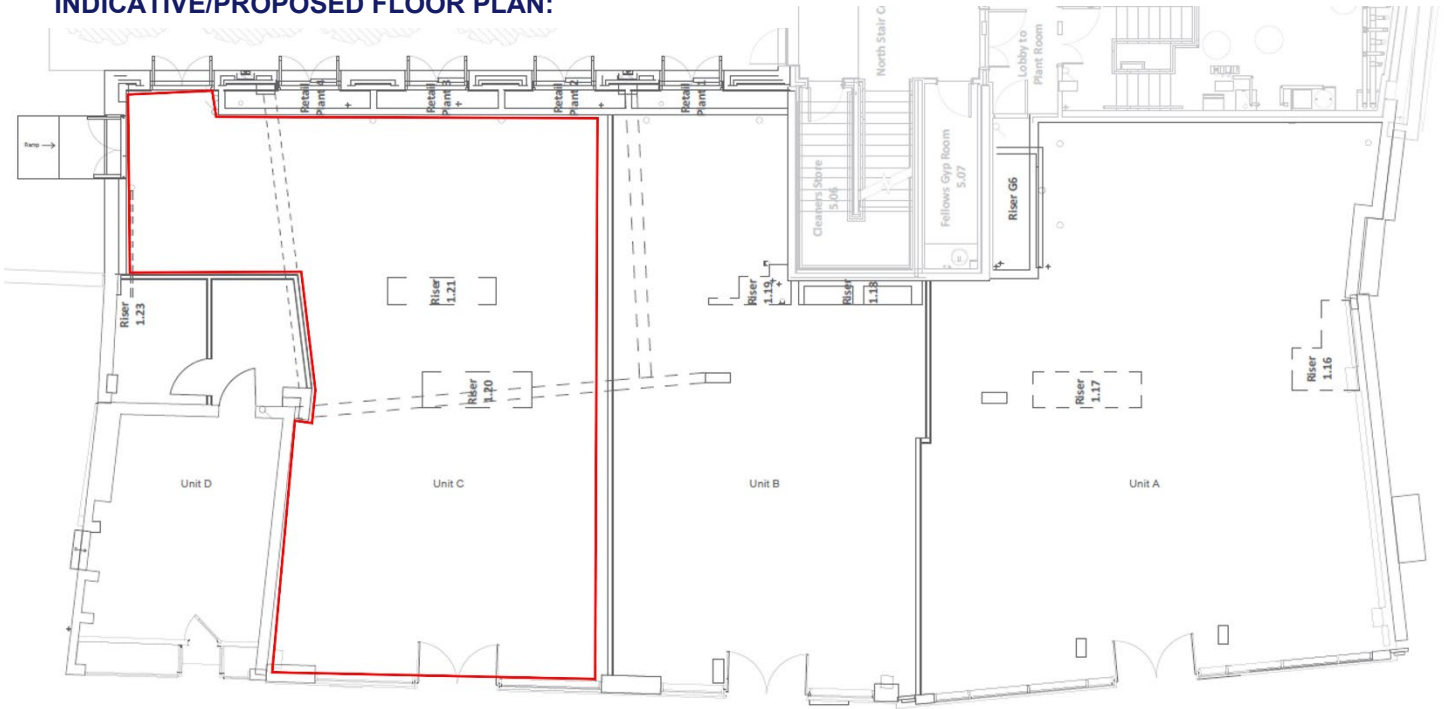

Demise indicated for illustration purposes only and not to scale.

KING STREET - FRONTAGE

Accommodation

The premises are arranged over ground floor only. Indicative dimensions taken from plans as follows:

UNIT		DIMENSIONS		FLOOR AREA
A – UO	Width	39 ft 1 in	(11.90 m)	1,566 sq. ft. (145.5 sq. m)
	Depth	44 ft 7 in	(13.60 m)	
B - UO	Width	23 ft 7 in	(7.20 m)	953 sq. ft. (88.5 sq. m)
	Depth	45 ft 10 in	(13.74 m)	
C	Width	28 ft 4 in	(8.80 m)	1,328 sq. ft. (123.5 sq. m)
	Depth	45 ft 3 in	(13.80 m)	
D - LET	Width	13 ft 1 in	(4.00 m)	237 sq. ft. (22.0 sq. m) Rear storage 158 sq. ft. (14.5 sq. m)
	Depth	18 ft 0 in	(5.50 m)	

Enquiries and Viewings

James Lankfer
01223 841841

James.lankfer@bidwells.co.uk

Matt Hallam
07442 634355

Matt.hallam@bidwells.co.uk

Important Notice

Bidwells LLP act for themselves and for the vendors/landlords of this property, whose agents they are, give notice that: Nothing contained in these particulars or their contents or actions, both verbally or in writing, by Bidwells LLP form any offer or contract, liability or implied obligation to any applicants, viewing parties or prospective purchasers of the property to the fullest extent permitted by law and should not be relied upon as statements or representative of fact. No person in the employment of Bidwells LLP or any joint agents has authority to make or give any representation or warranty whatever in relation to this property. Any areas of measurements or distances are approximate. The text, photographs and plans are for guidance only, may not be to scale and are not necessarily comprehensive. No assumptions should be made that the property has all necessary planning, building regulation or other consents. Bidwells LLP has not carried out a survey, nor tested the services, appliances or facilities. Purchasers must satisfy themselves by inspection or otherwise. All rentals and prices are quoted exclusive of VAT unless otherwise stated. Prospective purchasers and tenants will be asked to produce identification of the intended purchaser/tenant and other documentation in order to support any conditional offers submitted to the vendors. Bidwells LLP accepts no liability of any type arising from your delay or other lack of co-operation. We may hold your name on our database unless you instruct us otherwise. OS licence no. ES 100017734. © Copyright Bidwells LLP 2017. Bidwells LLP is a limited liability partnership registered in England and Wales (registered number OC 344553). Registered office is Bidwell House, Trumpington Road, Cambridge CB2 9LD where a list of members is available for inspection. Your statutory rights are not affected by this notice.



50 metres

Experian Goad Plan Created: 20/12/2024

Created By: Bidwells

For more information on our products and services:

www.experian.co.uk/business-products/goad | salesG@uk.experian.com